







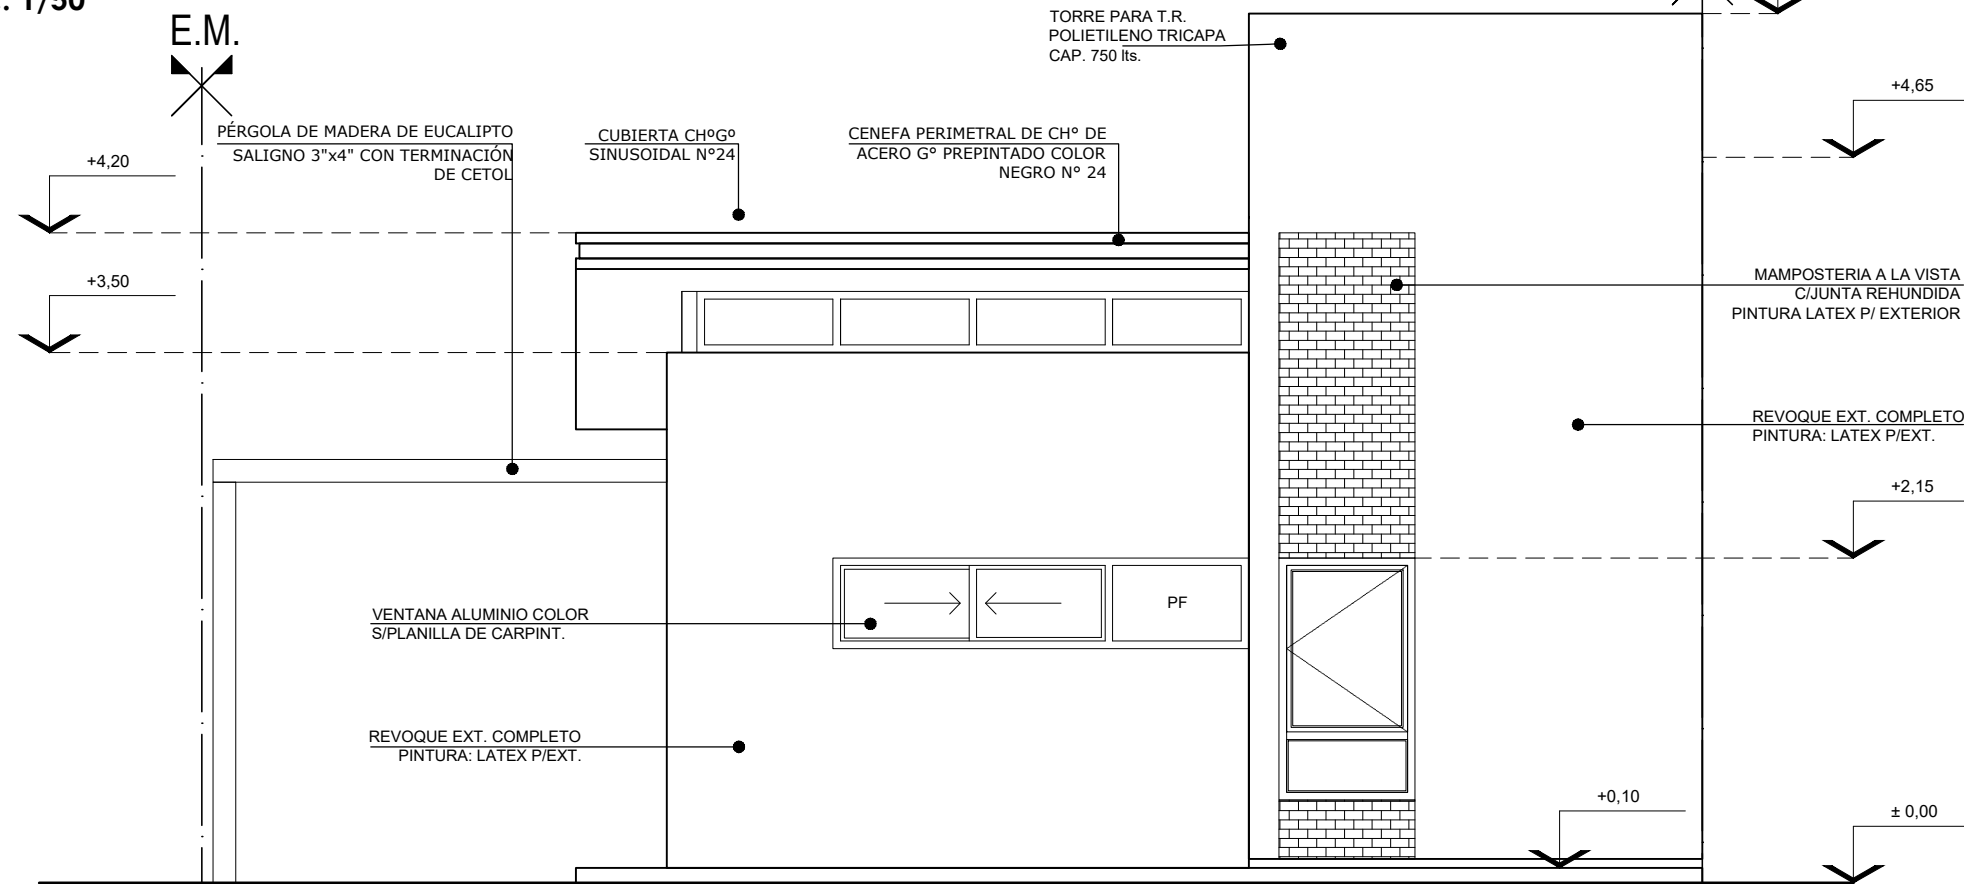


VISTA FRONTAL Esc: 1/50




VISTA POSTERIOR Esc: 1/50

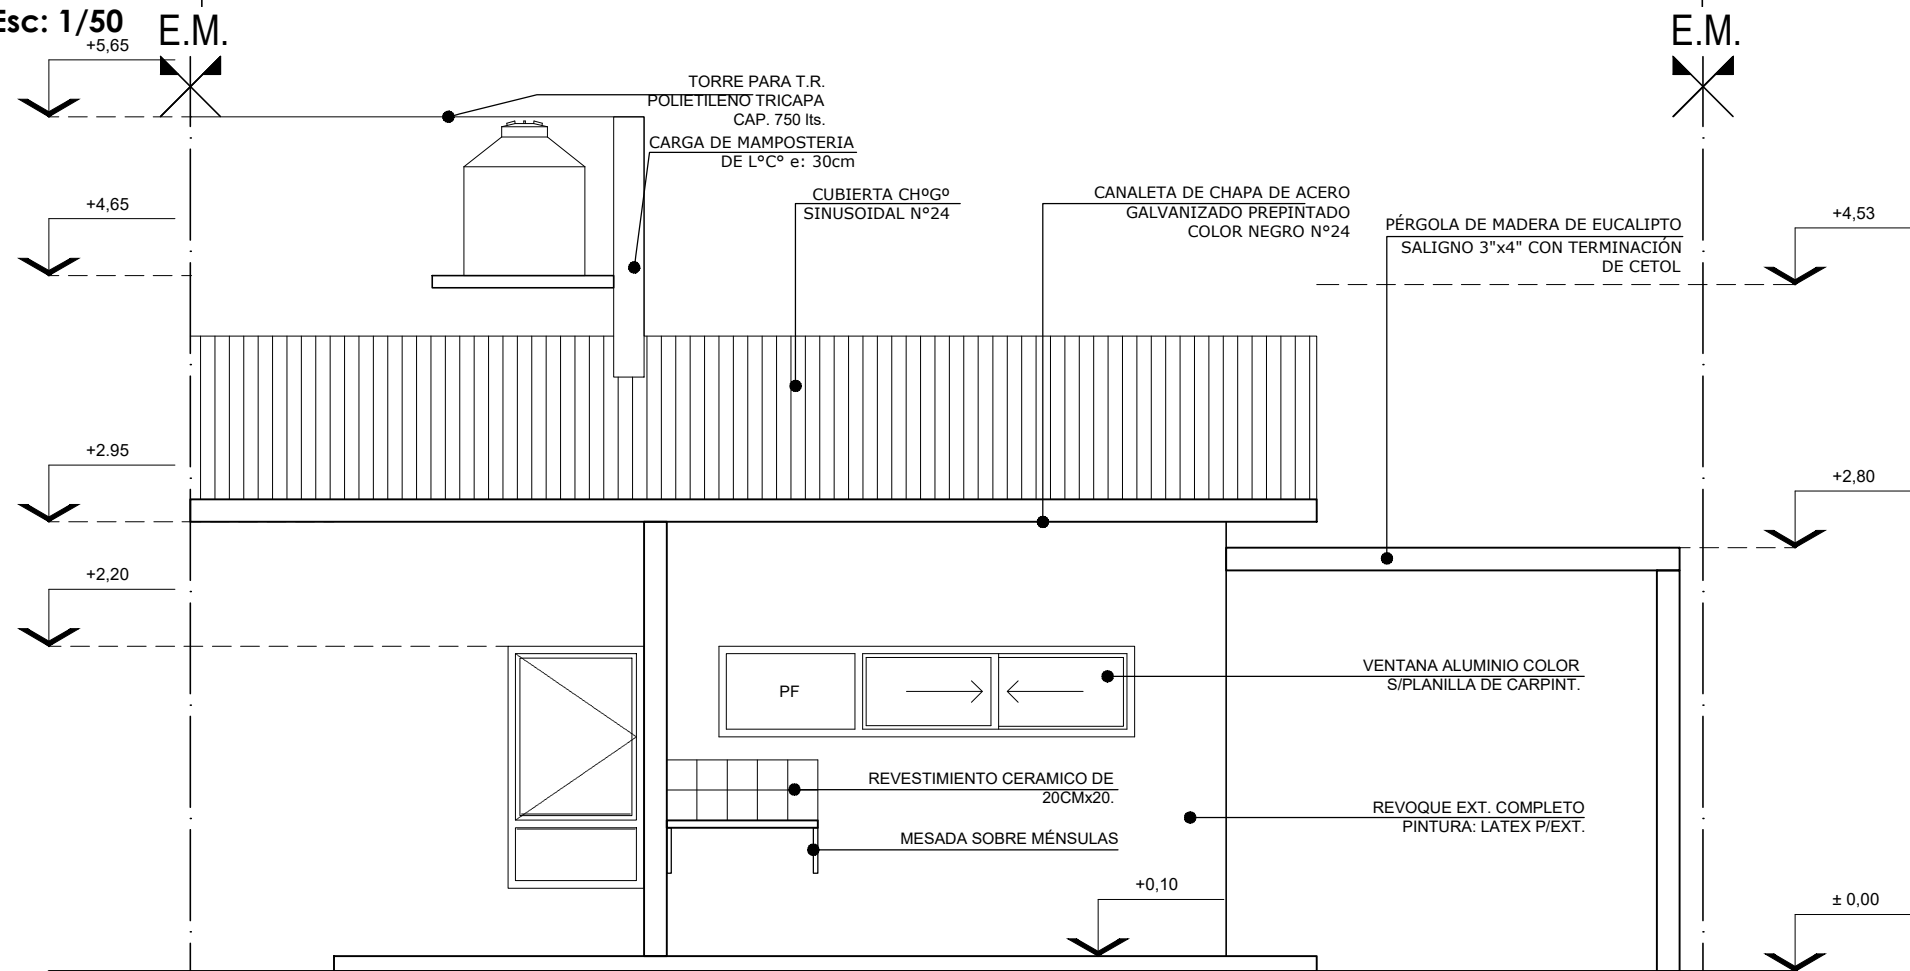

VISTA LATERAL Esc: 1/50

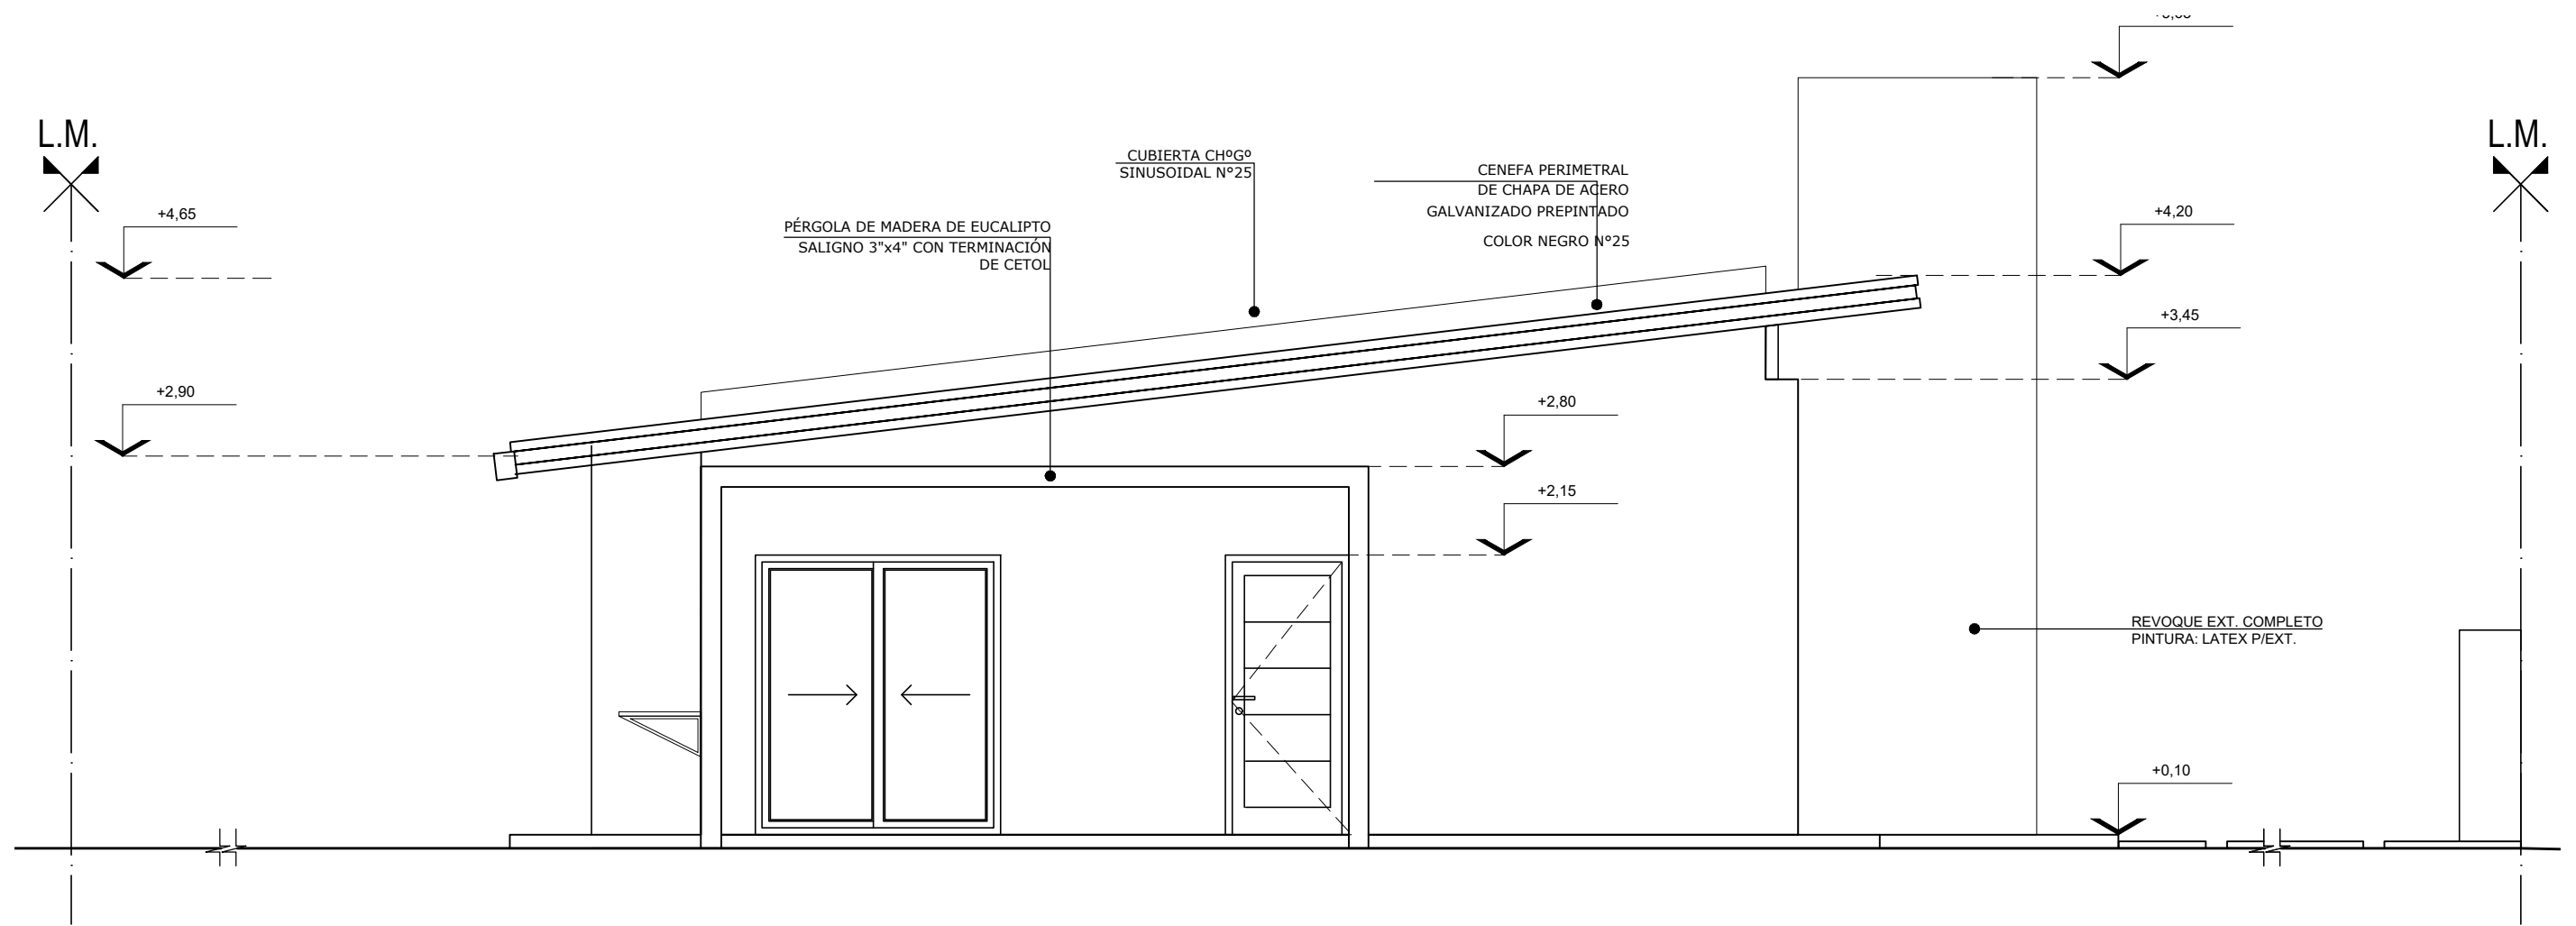

### CORTE A-A Esc: 1/100

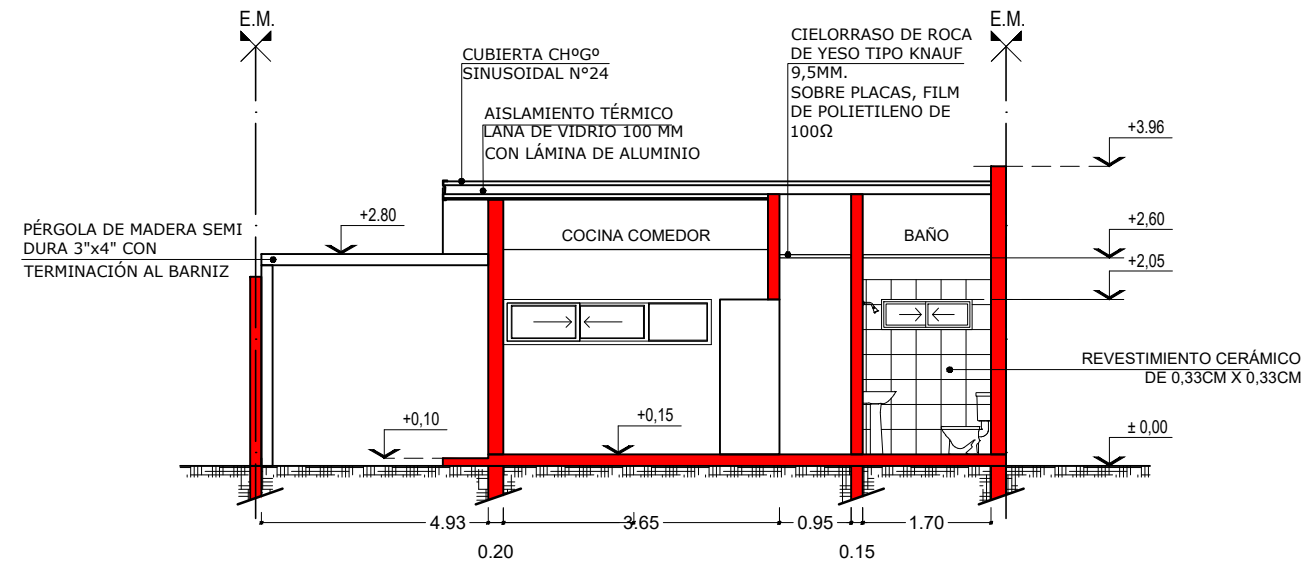

### CORTE B-B Esc: 1/100

